




ONE-STORY HOME WITH BASEMENT - 1





REAR ELEVATION
SCALE: 1/4"=1'-0"

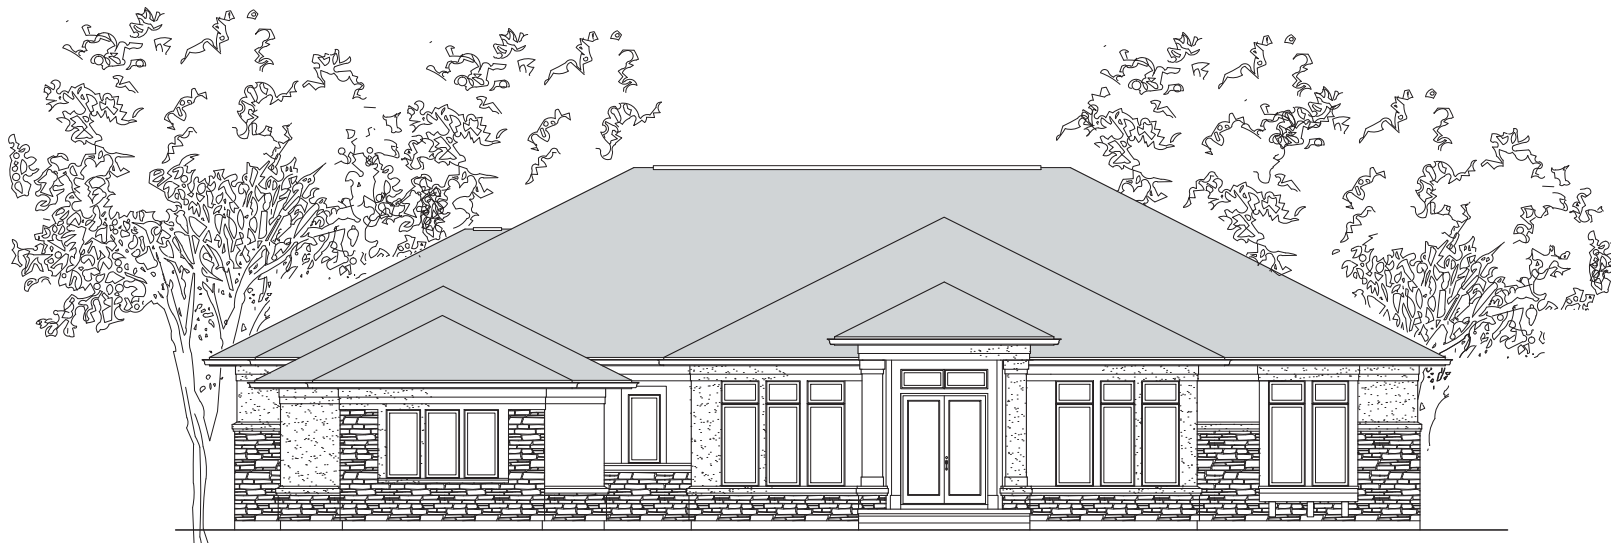

FRONT ELEVATION
SCALE: 1/4"=1'-0"



ONE-STORY HOME WITH BASEMENT - 1

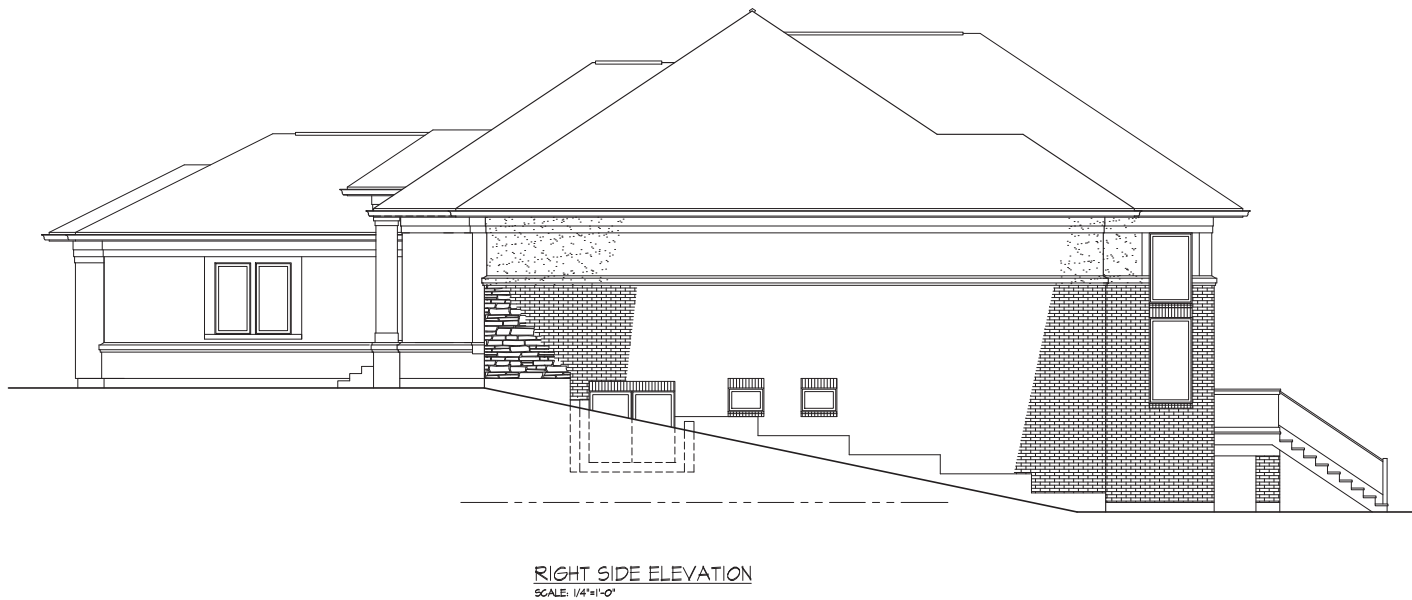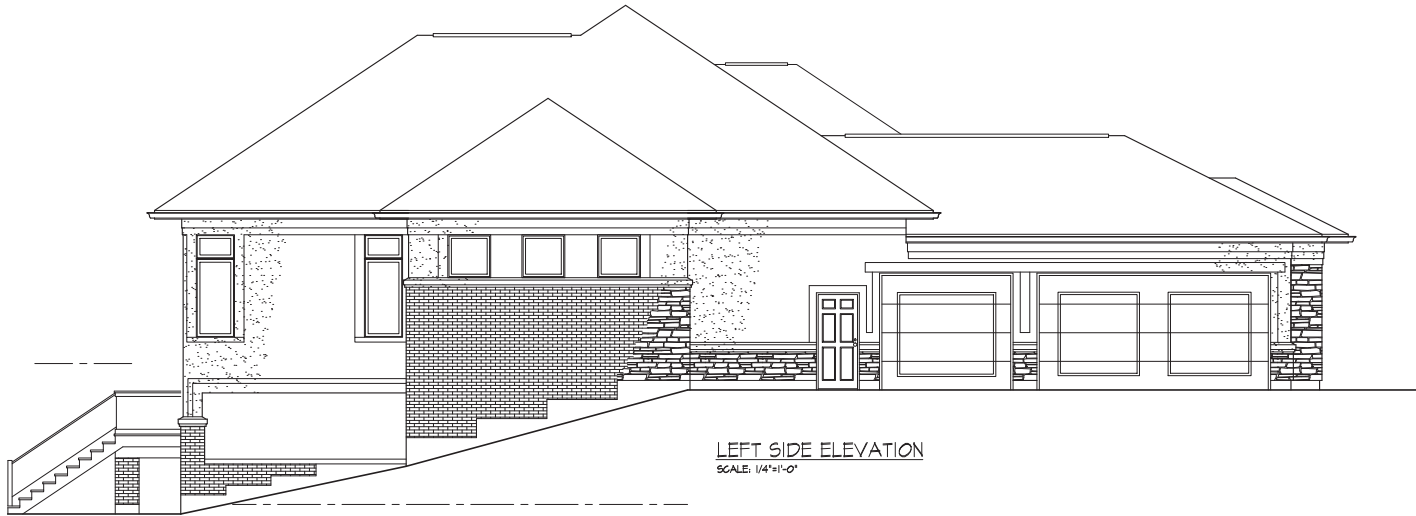



ONE-STORY HOME WITH BASEMENT - 1

