



ONE-STORY HOME WITH BASEMENT - 3



REAR ELEVATION
SCALE: 1/4"=1'-0"




FRONT ELEVATION
SCALE: 1/4"=1'-0"

8'-11 1/8"
1'-0 3/8"
8'-11 1/2"



ONE-STORY HOME WITH BASEMENT - 3

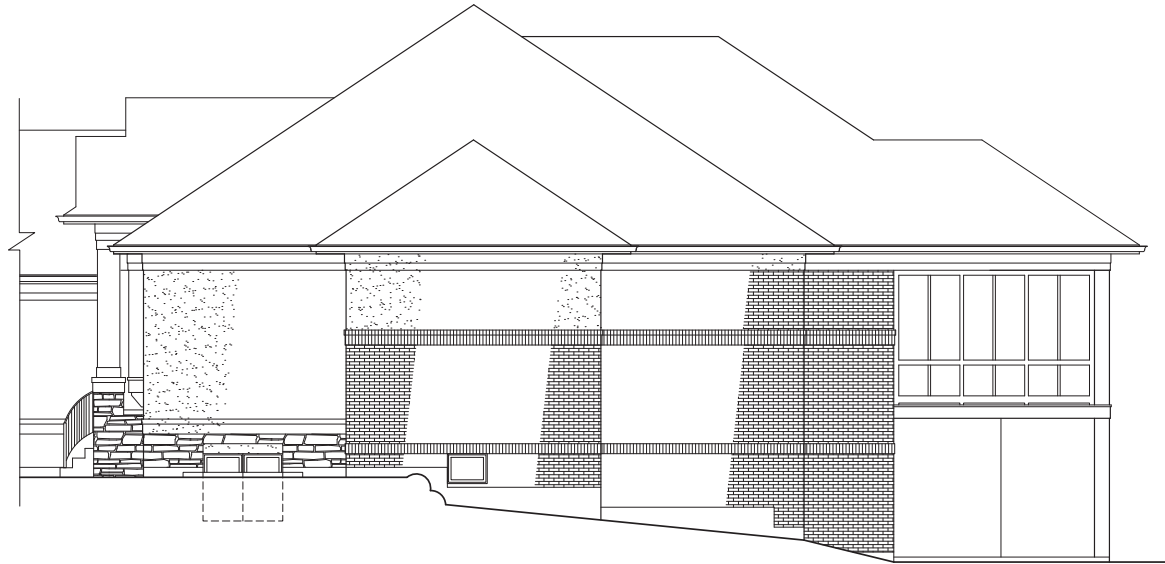


RIGHT SIDE ELEVATION
SCALE: 1/4"=1'-0"



LEFT SIDE ELEVATION
SCALE: 1/4"=1'-0"




ONE-STORY HOME WITH BASEMENT - 3

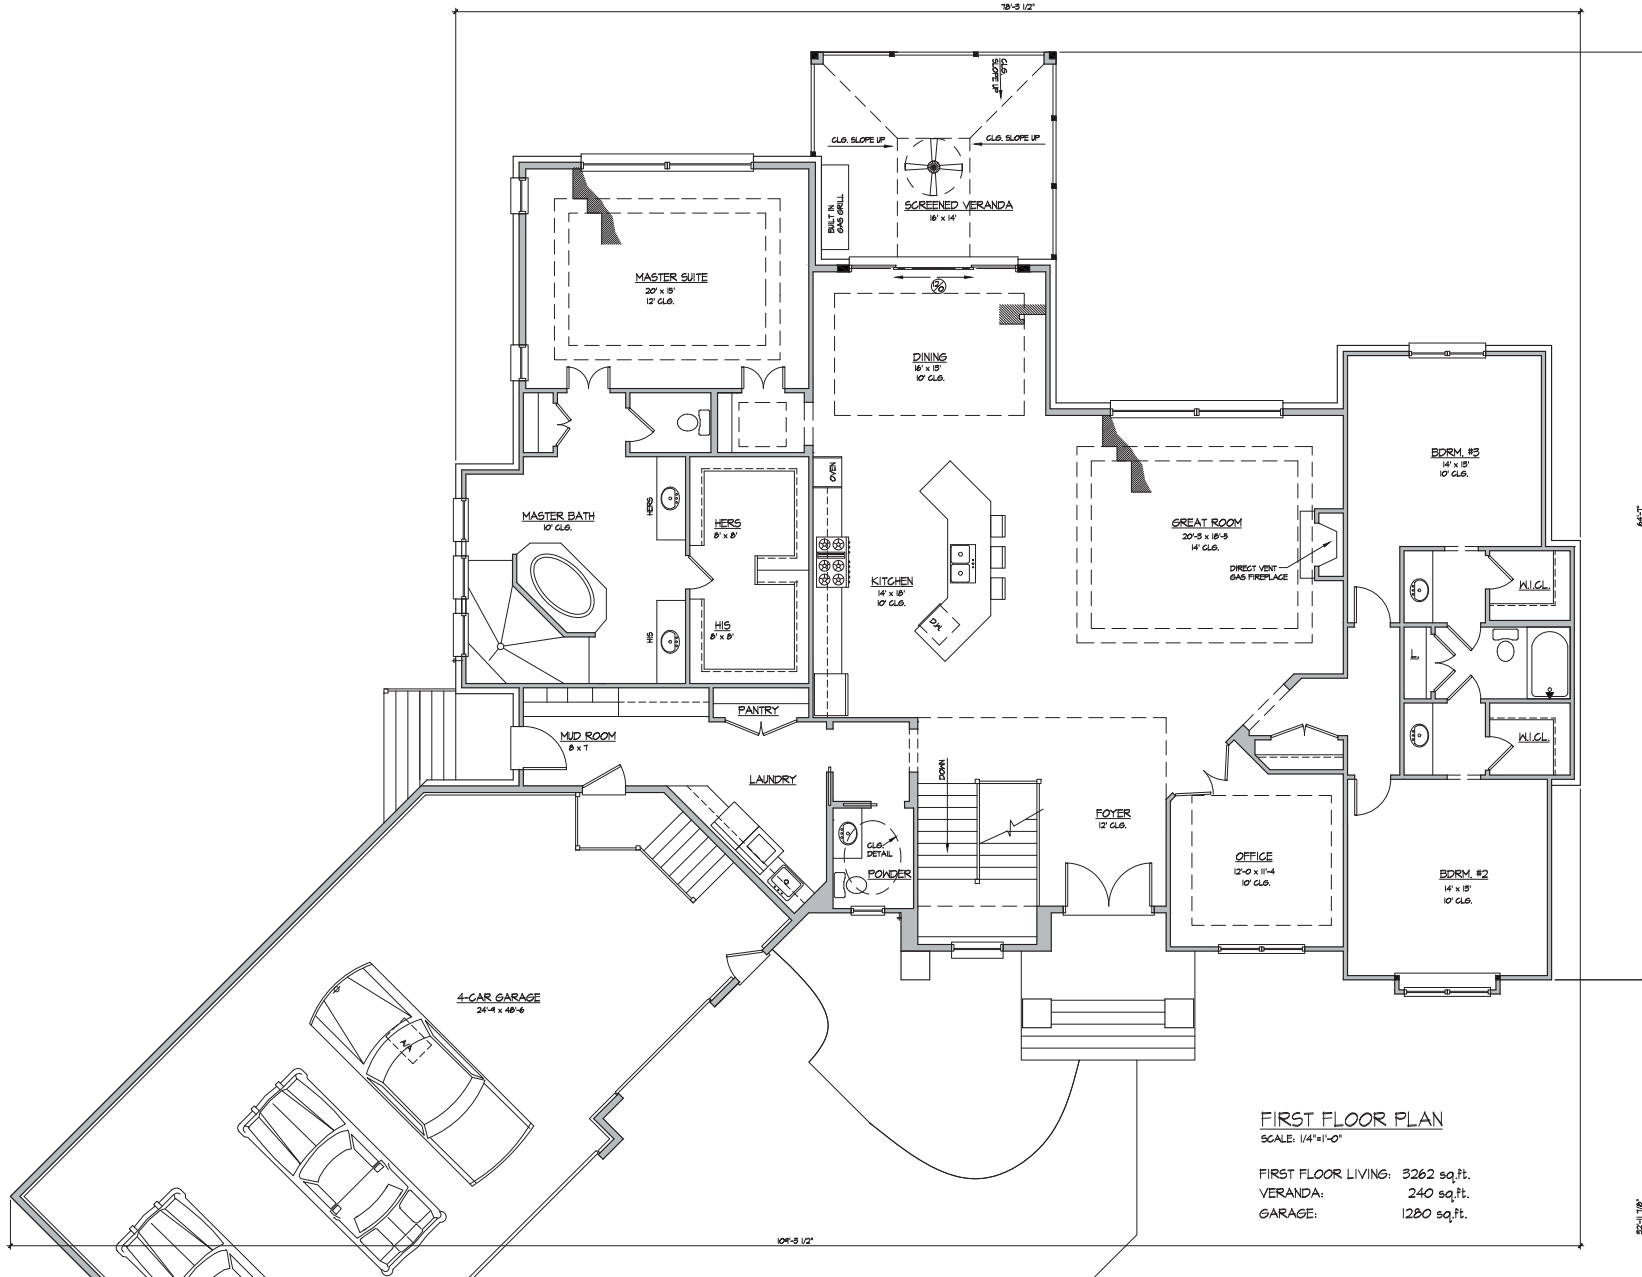



ONE-STORY HOME WITH BASEMENT - 3

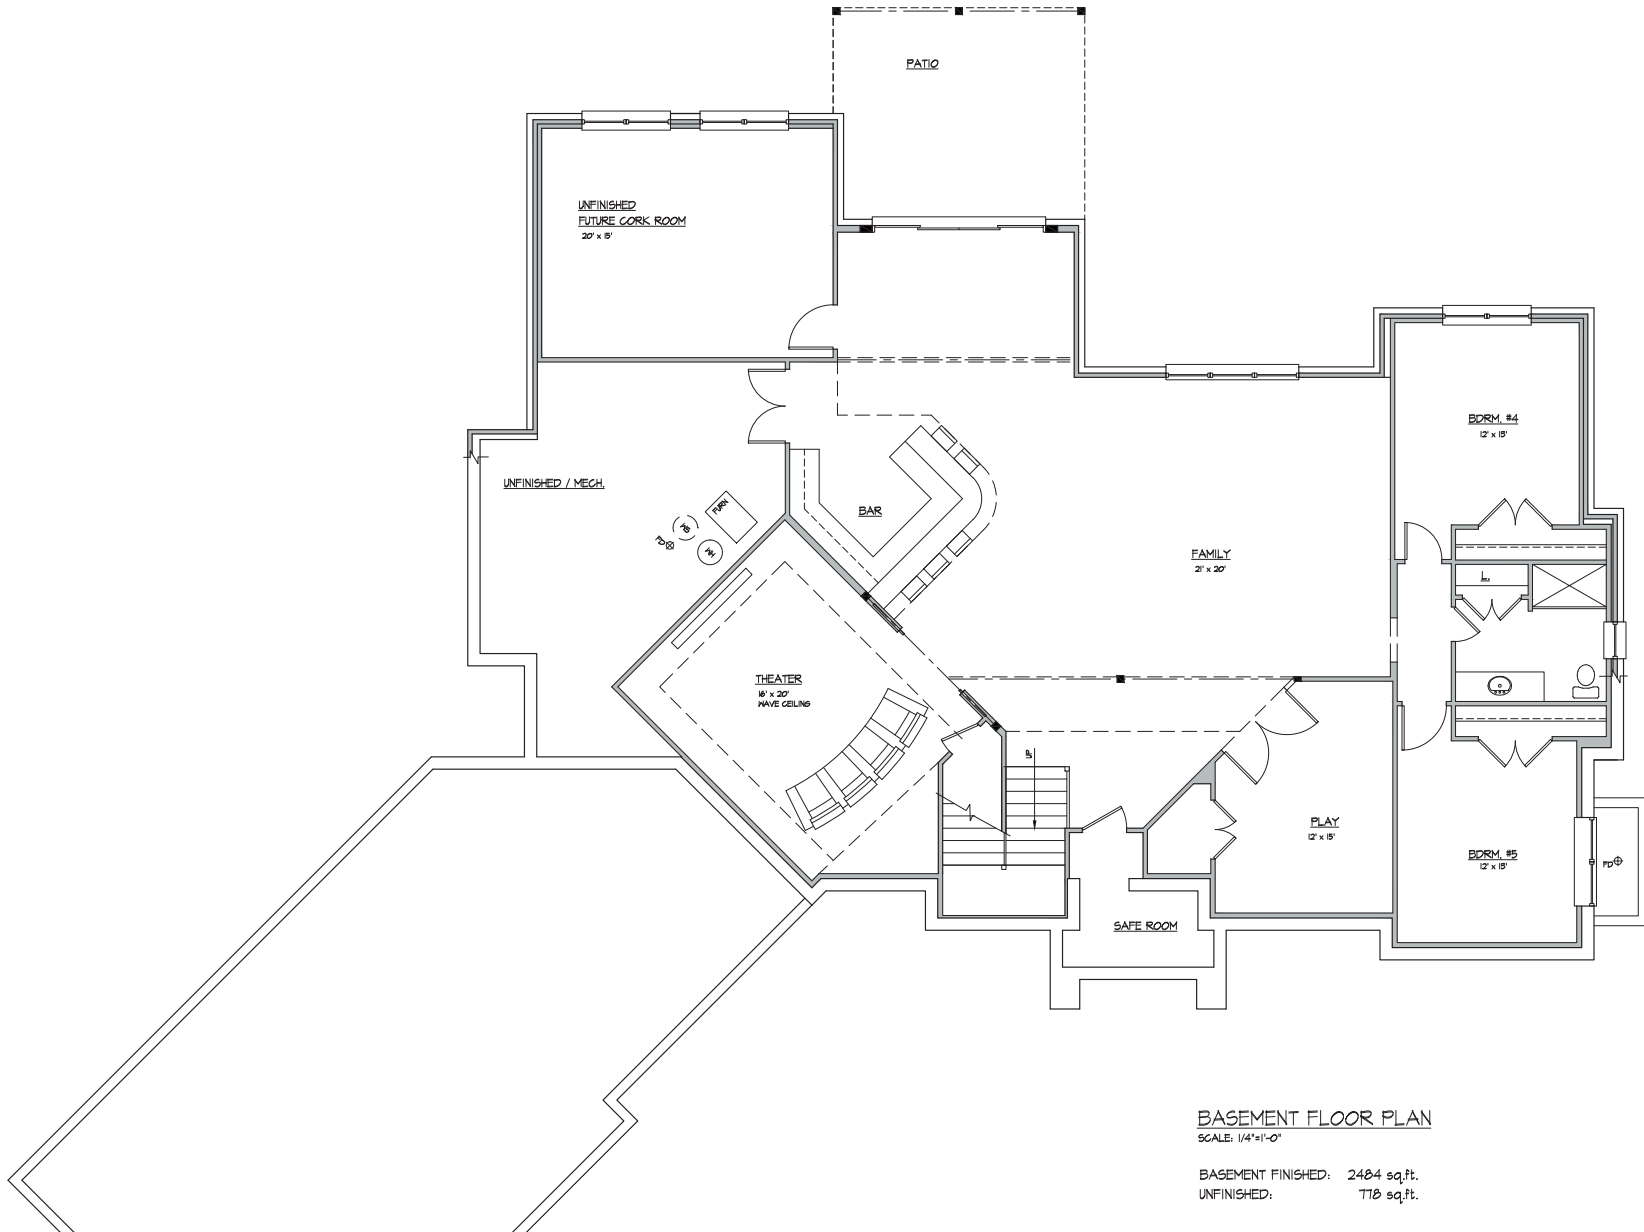

BASEMENT FLOOR PLAN
SCALE: 1/4"=1'-0"

BASEMENT FINISHED: 2484 sq.ft.
UNFINISHED: 770 sq.ft.