




ONE-STORY HOME WITH BASEMENT - 5

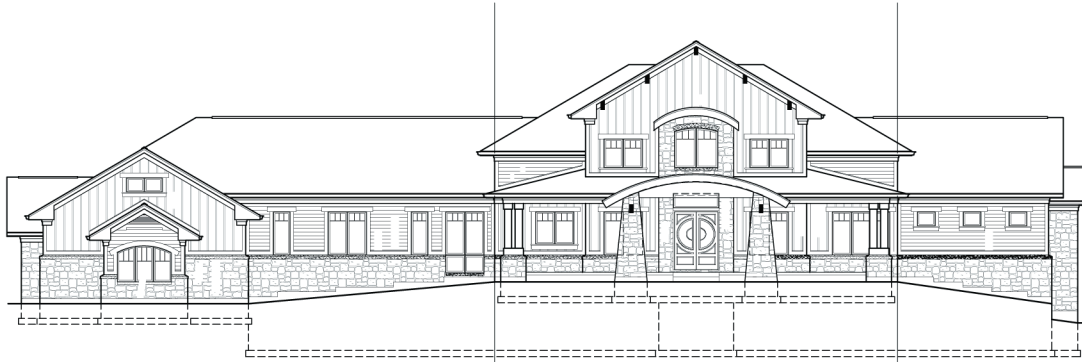

FRONT ELEVATION
SCALE: 1/8"=1'-0"




REAR ELEVATION
SCALE: 1/8"=1'-0"



PARTIAL LEFT ELEVATION
● MASTER SUITE
SCALE: 1/8"=1'-0"



RIGHT SIDE ELEVATION
SCALE: 1/8"=1'-0"

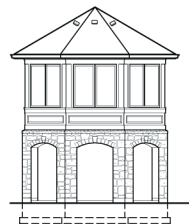


GAZEBO ELEVATION
SCALE: 1/8"=1'-0"



LEFT SIDE ELEVATION
SCALE: 1/8"=1'-0"




ONE-STORY HOME WITH BASEMENT - 5

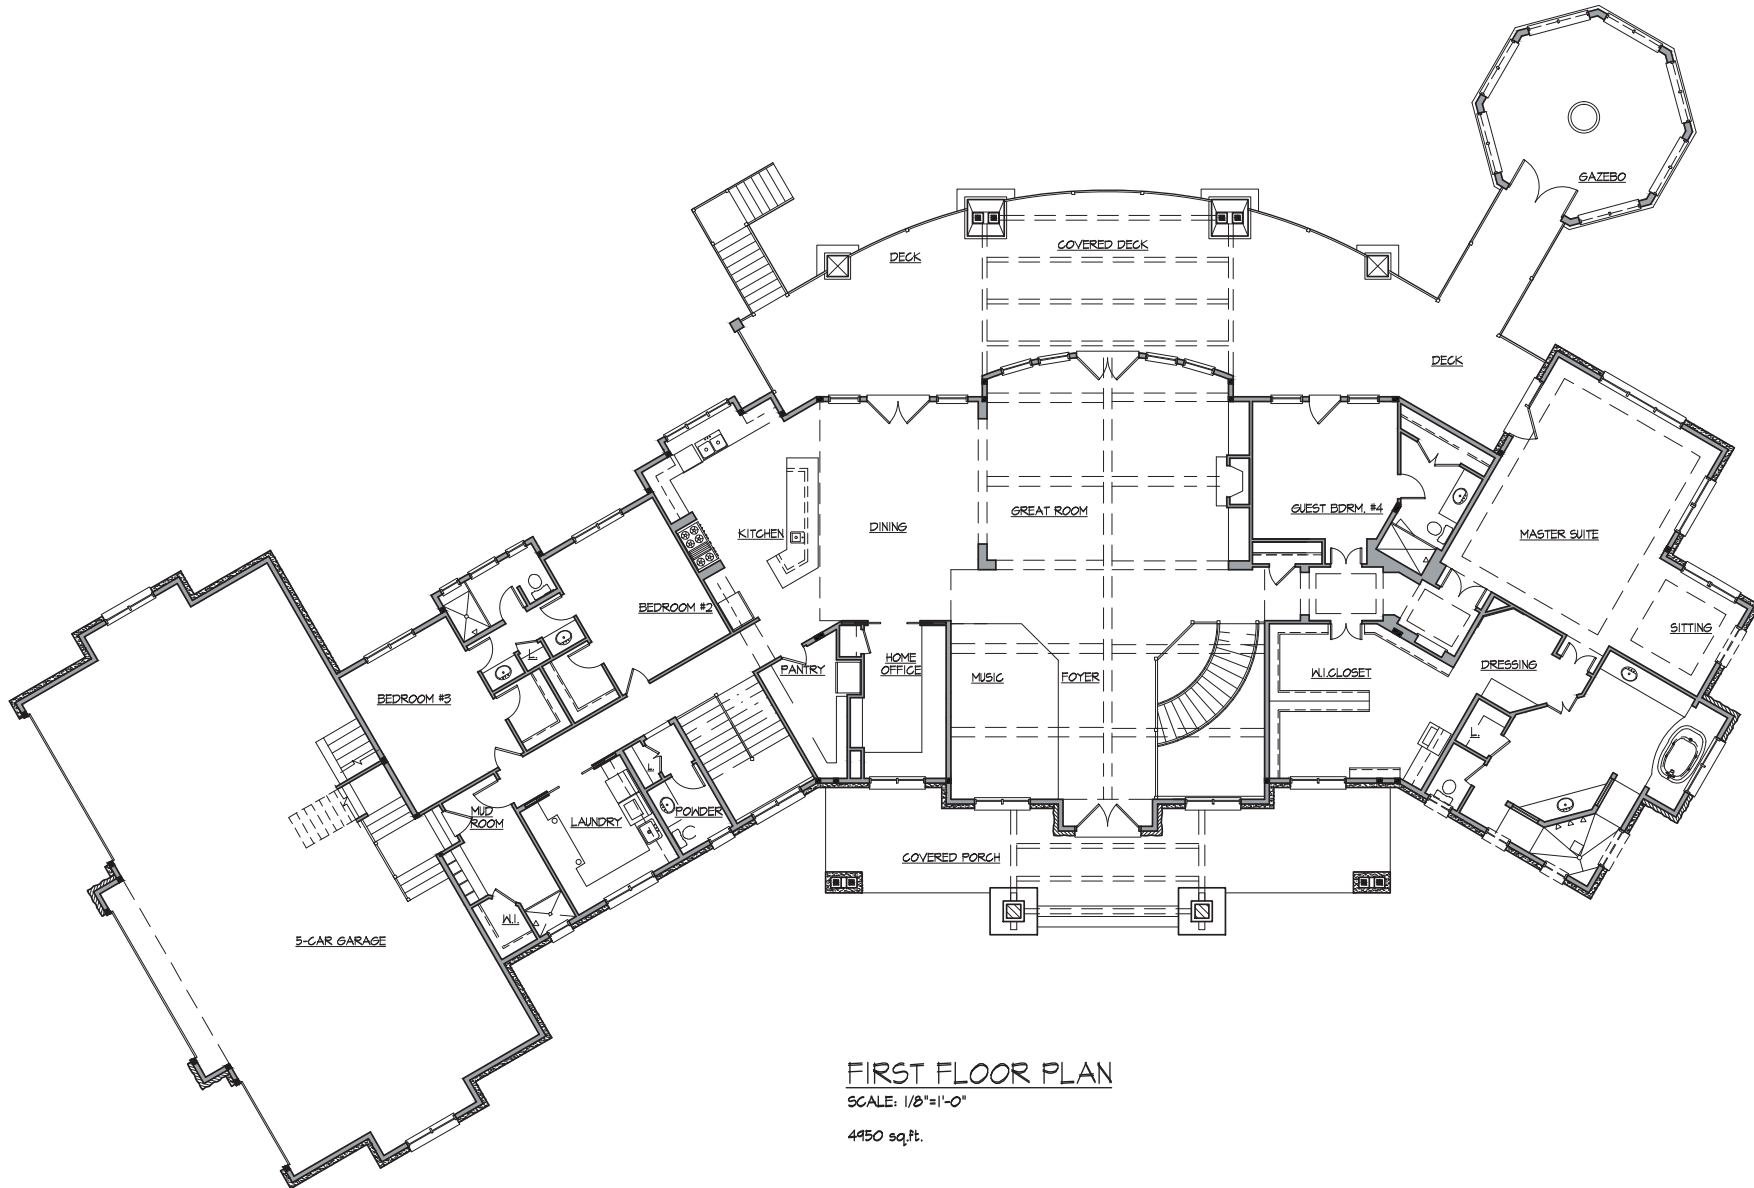

FIRST FLOOR PLAN
SCALE: 1/8"=1'-0"
4450 sq.ft.



ONE-STORY HOME WITH BASEMENT - 5

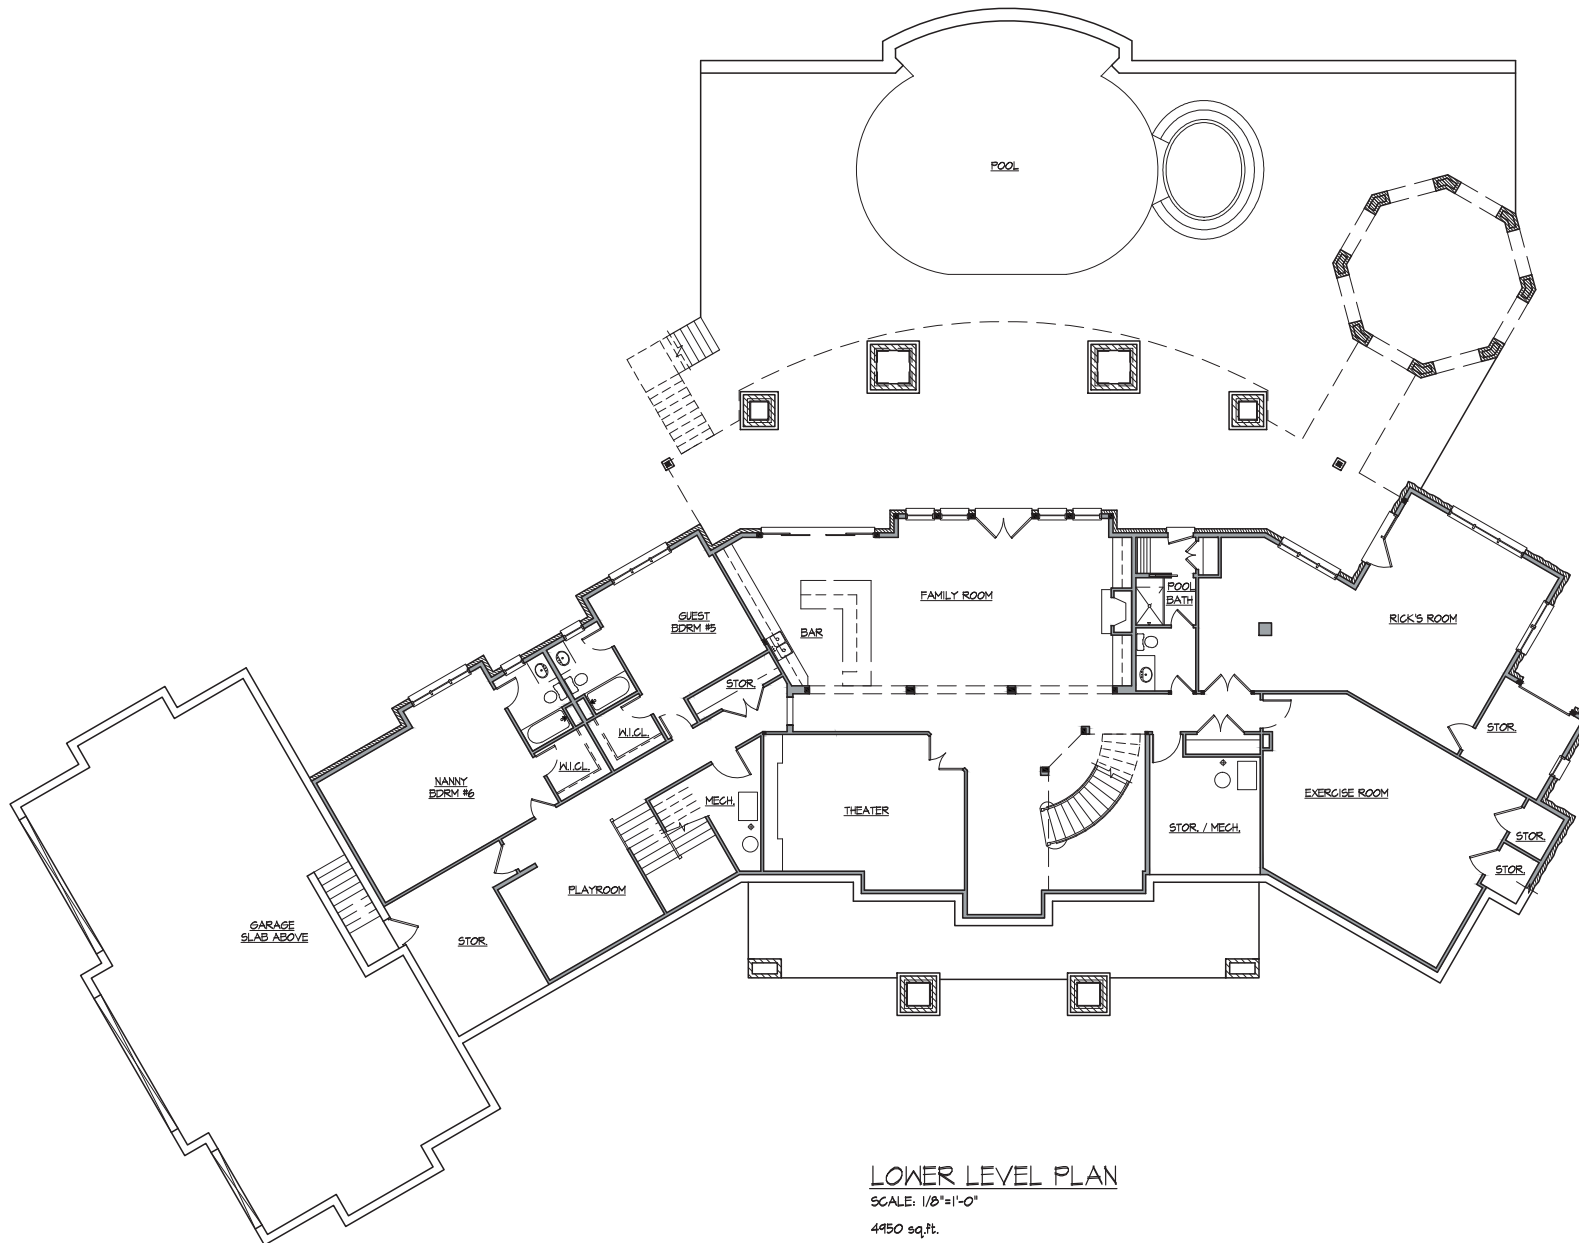

LOWER LEVEL PLAN
SCALE: 1/8"=1'-0"
4450 sq.ft.