




PATIO HOME

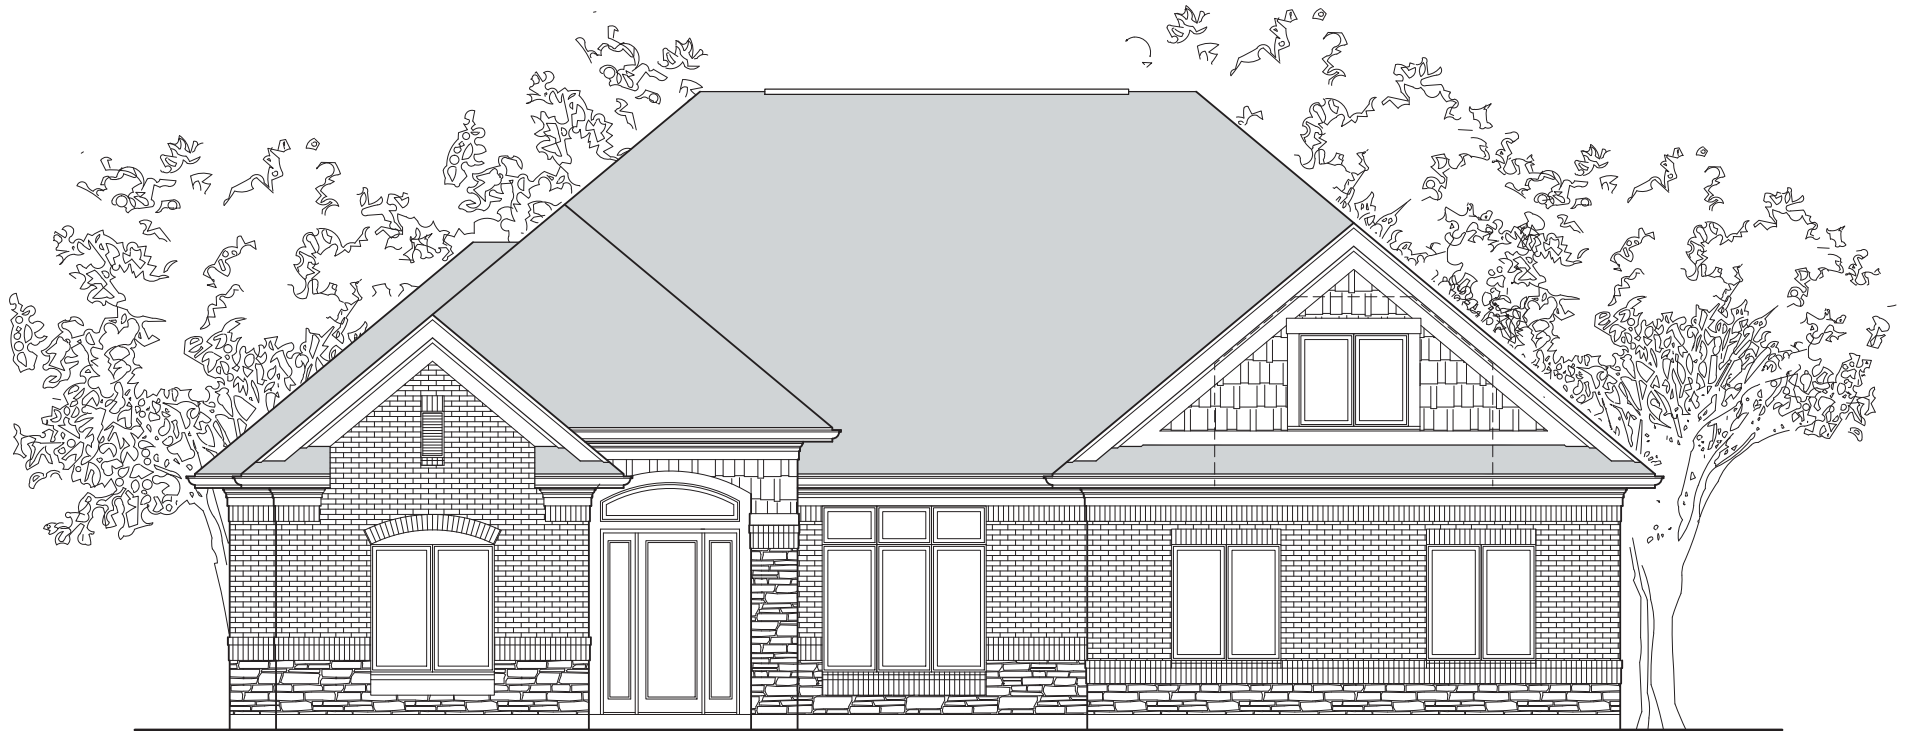

FRONT ELEVATION
SCALE: 1/4"=1'-0"



PATIO HOME

