




# RANCH HOME

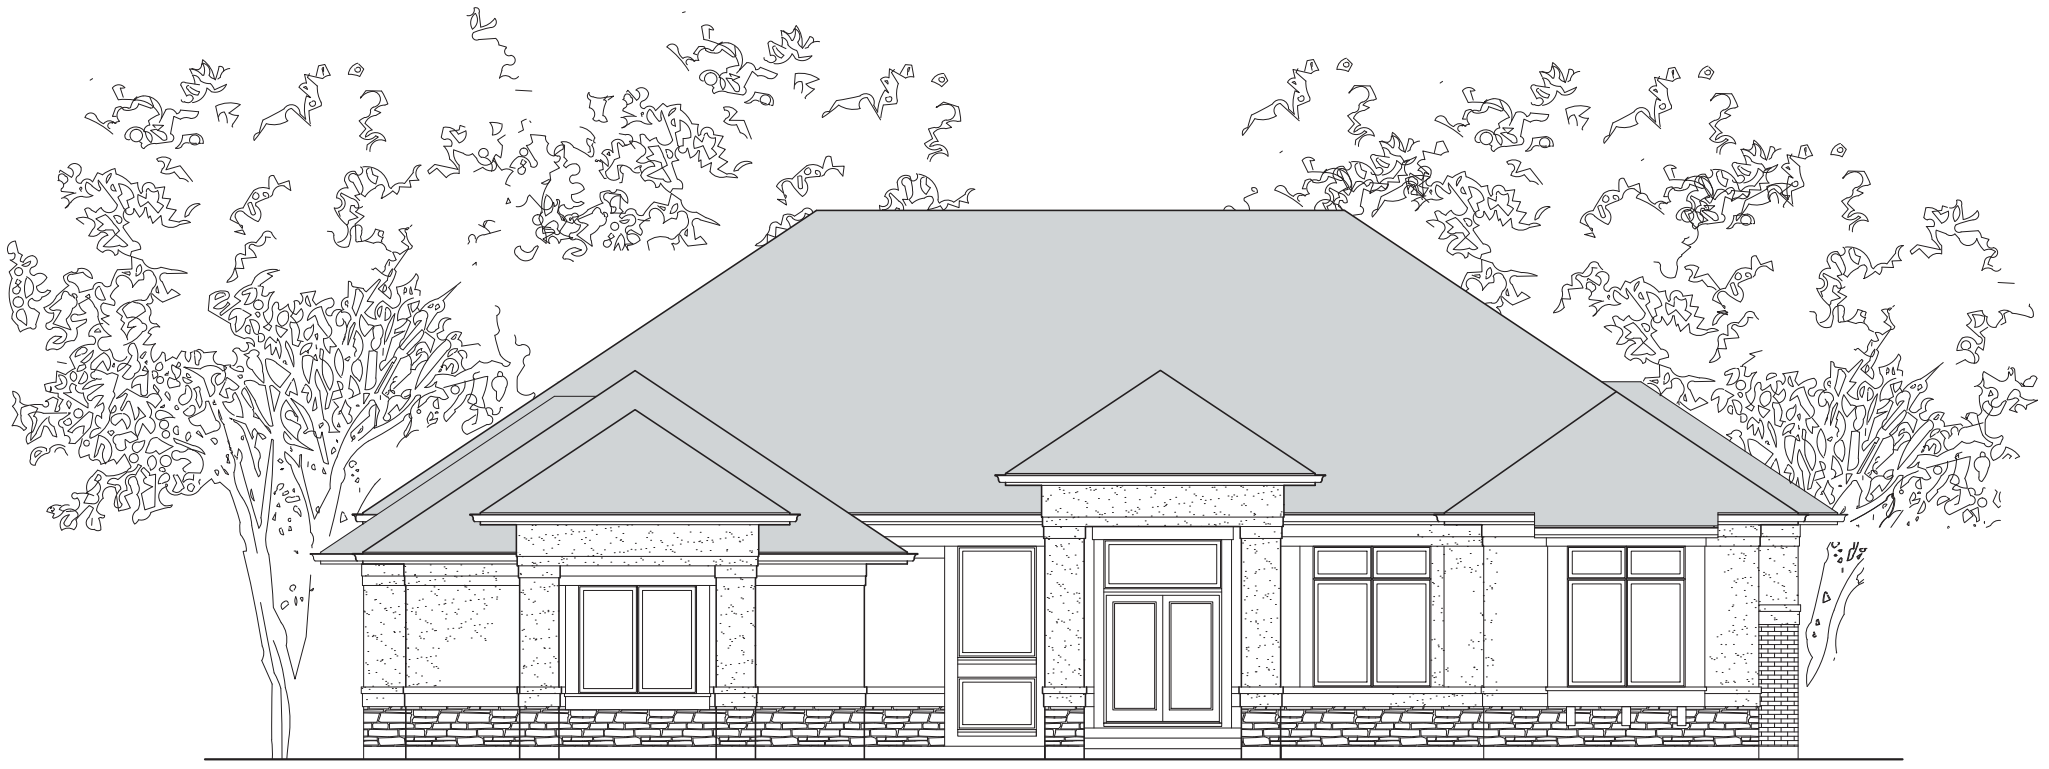

FRONT ELEVATION  
SCALE: 1/8"=1'-0"



# RANCH HOME

